


DIST	COUNTY	ROUTE	POST MILES TOTAL PROJECT	SHEET NO.	TOTAL SHEETS
04	SCI	9	4.6	13	25

Gregory A. Balzer
 LICENSED LANDSCAPE ARCHITECT
 April 3, 2009
 PLANS APPROVAL DATE
The State of California or its officers or agents shall not be responsible for the accuracy or completeness of electronic copies of this plan sheet.


To accompany plans dated 6-7-10

NOTES:


1. Fiber roll spacing varies depending upon slope inclination.
2. Installations shown in the perspectives are for slope inclination of 10:1 and steeper.

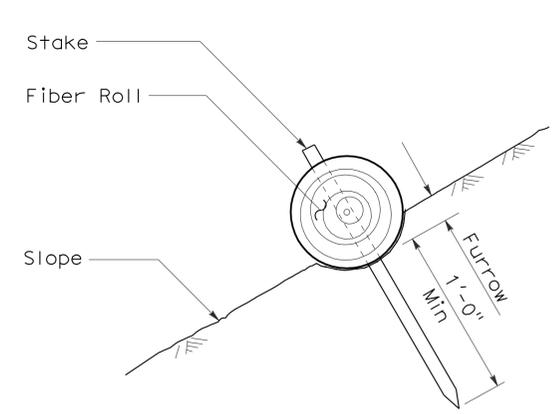


SECTION
FIBER ROLL
(TYPE 1)

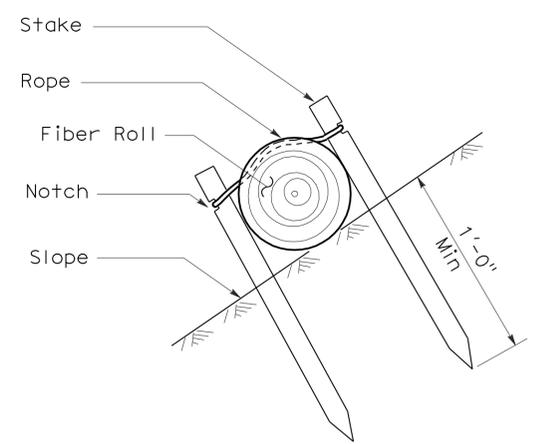


SECTION

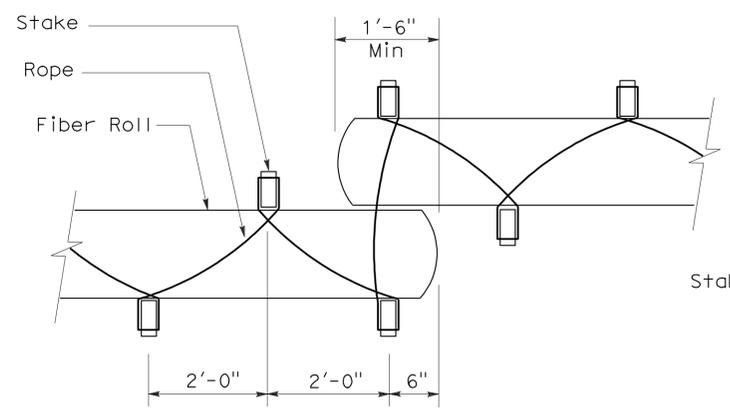


PLAN
FIBER ROLL
(TYPE 2)

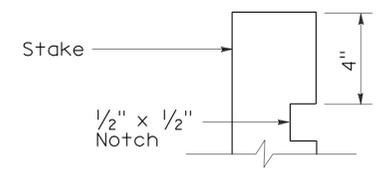

ELEVATION
STAKE NOTCH DETAIL

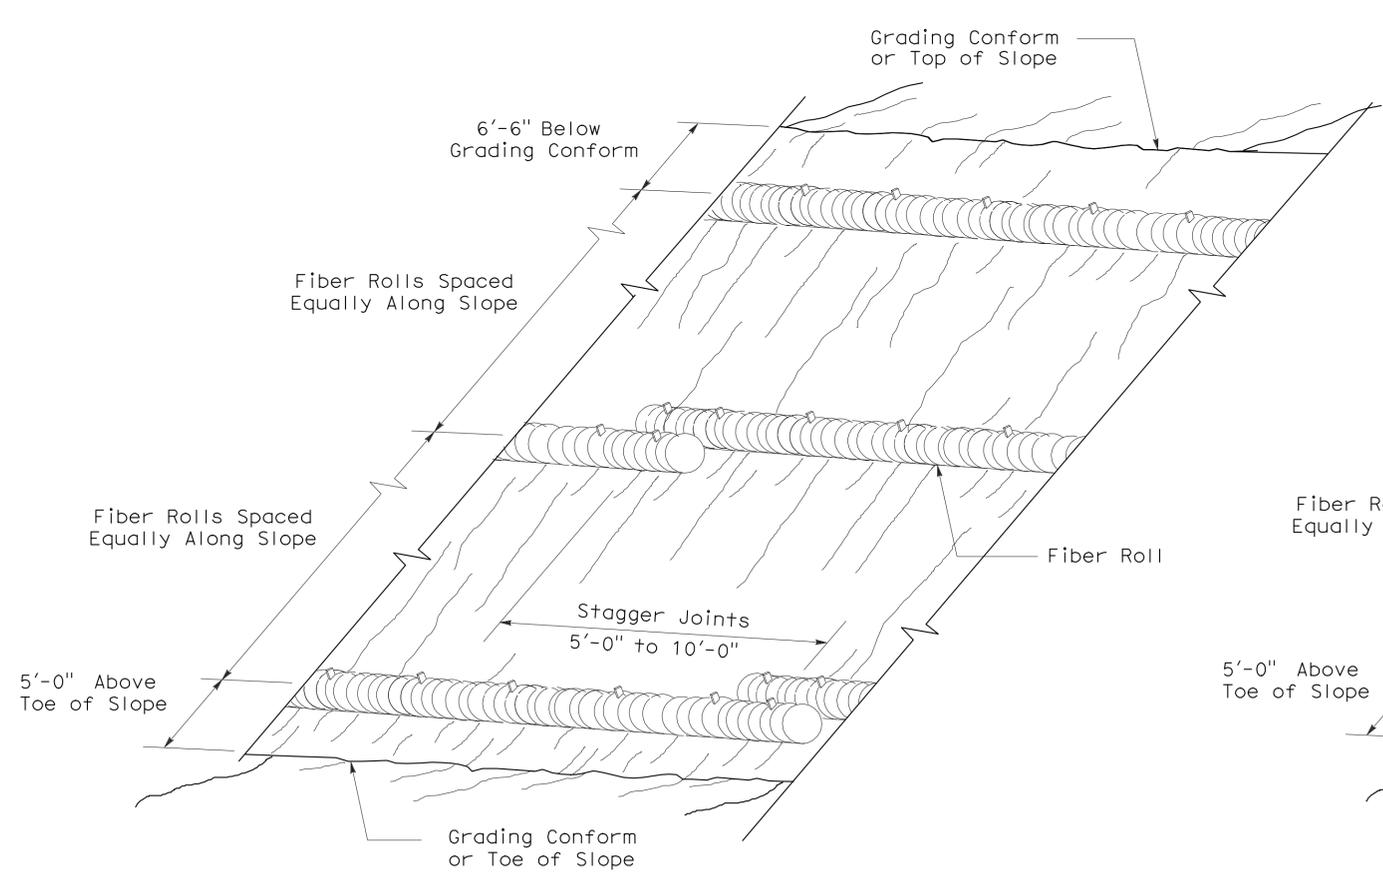

PERSPECTIVE
FIBER ROLL (TYPE 1)

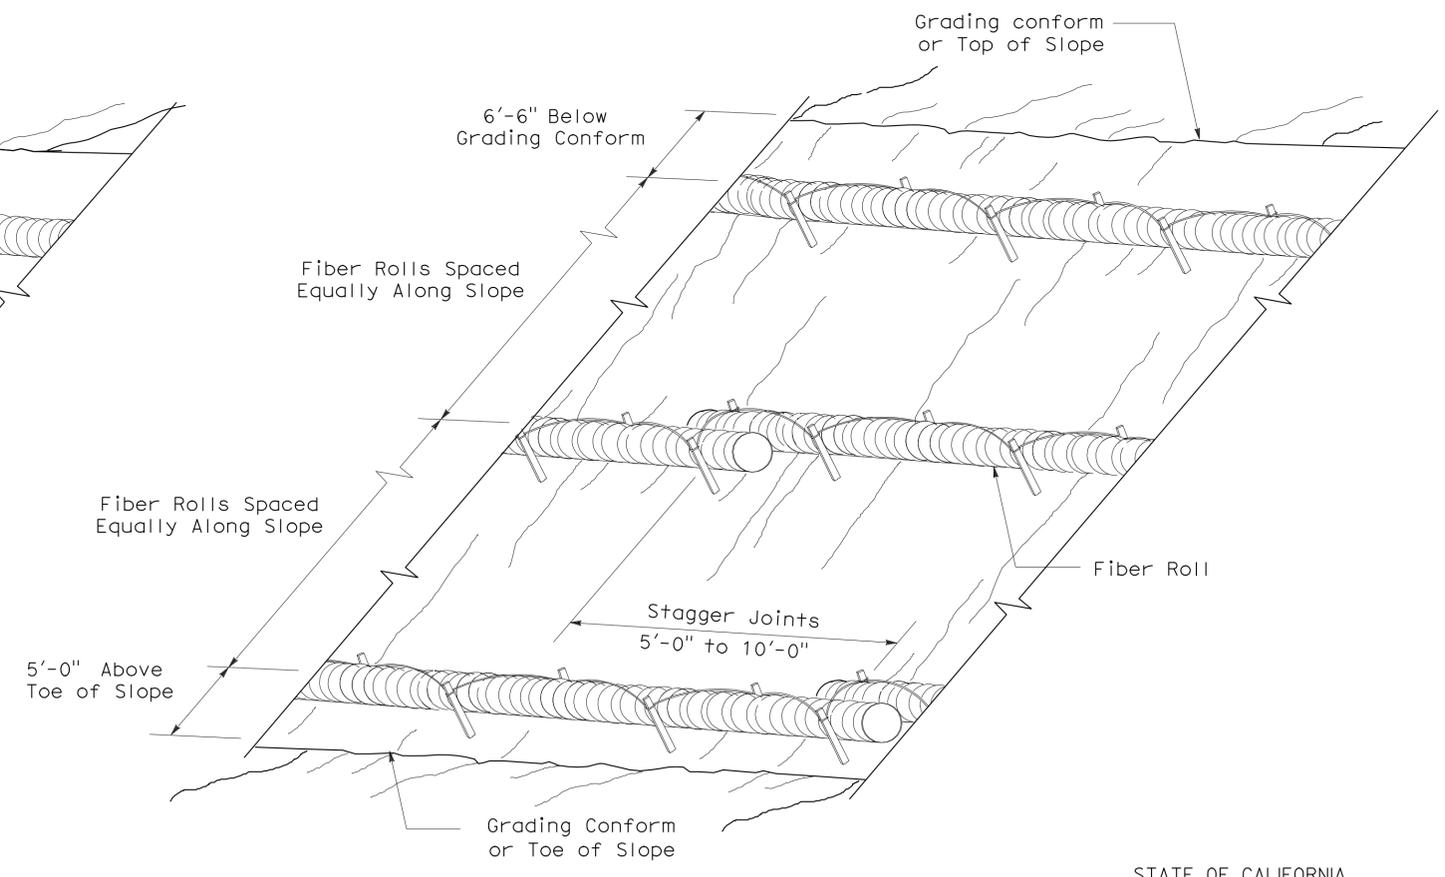

PERSPECTIVE
FIBER ROLL (TYPE 2)

STATE OF CALIFORNIA
DEPARTMENT OF TRANSPORTATION
EROSION CONTROL DETAILS
(FIBER ROLL)

NO SCALE

RNSP H51 DATED APRIL 3, 2009 SUPERSEDES NSP H51 DATED DECEMBER 1, 2006 THAT SUPPLEMENTS THE STANDARD PLANS BOOK DATED MAY 2006.

2006 REVISED NEW STANDARD PLAN RNSP H51