
 


DIST.	COUNTY	ROUTE	POST MILES TOTAL PROJECT	SHEET NO.	TOTAL SHEETS
04	Alameda	24,260	R5.9/R6.2, R0.0/R0.5,R0.9/R1.9	11	100


 REGISTERED STRUCTURAL ENGINEER DATE 02-26-08
 ARIF H. SHAMIM
 No. S-4711
 Exp. 12/31/08
 STRUC
 STATE OF CALIFORNIA

11-24-08
 PLANS APPROVAL DATE
 The State of California or its officers or agents shall not be responsible for the accuracy or completeness of electronic copies of this plan sheet.
 STV Incorporated
 9130 Anaheim Place, Suite 210
 Rancho Cucamonga, CA 91730

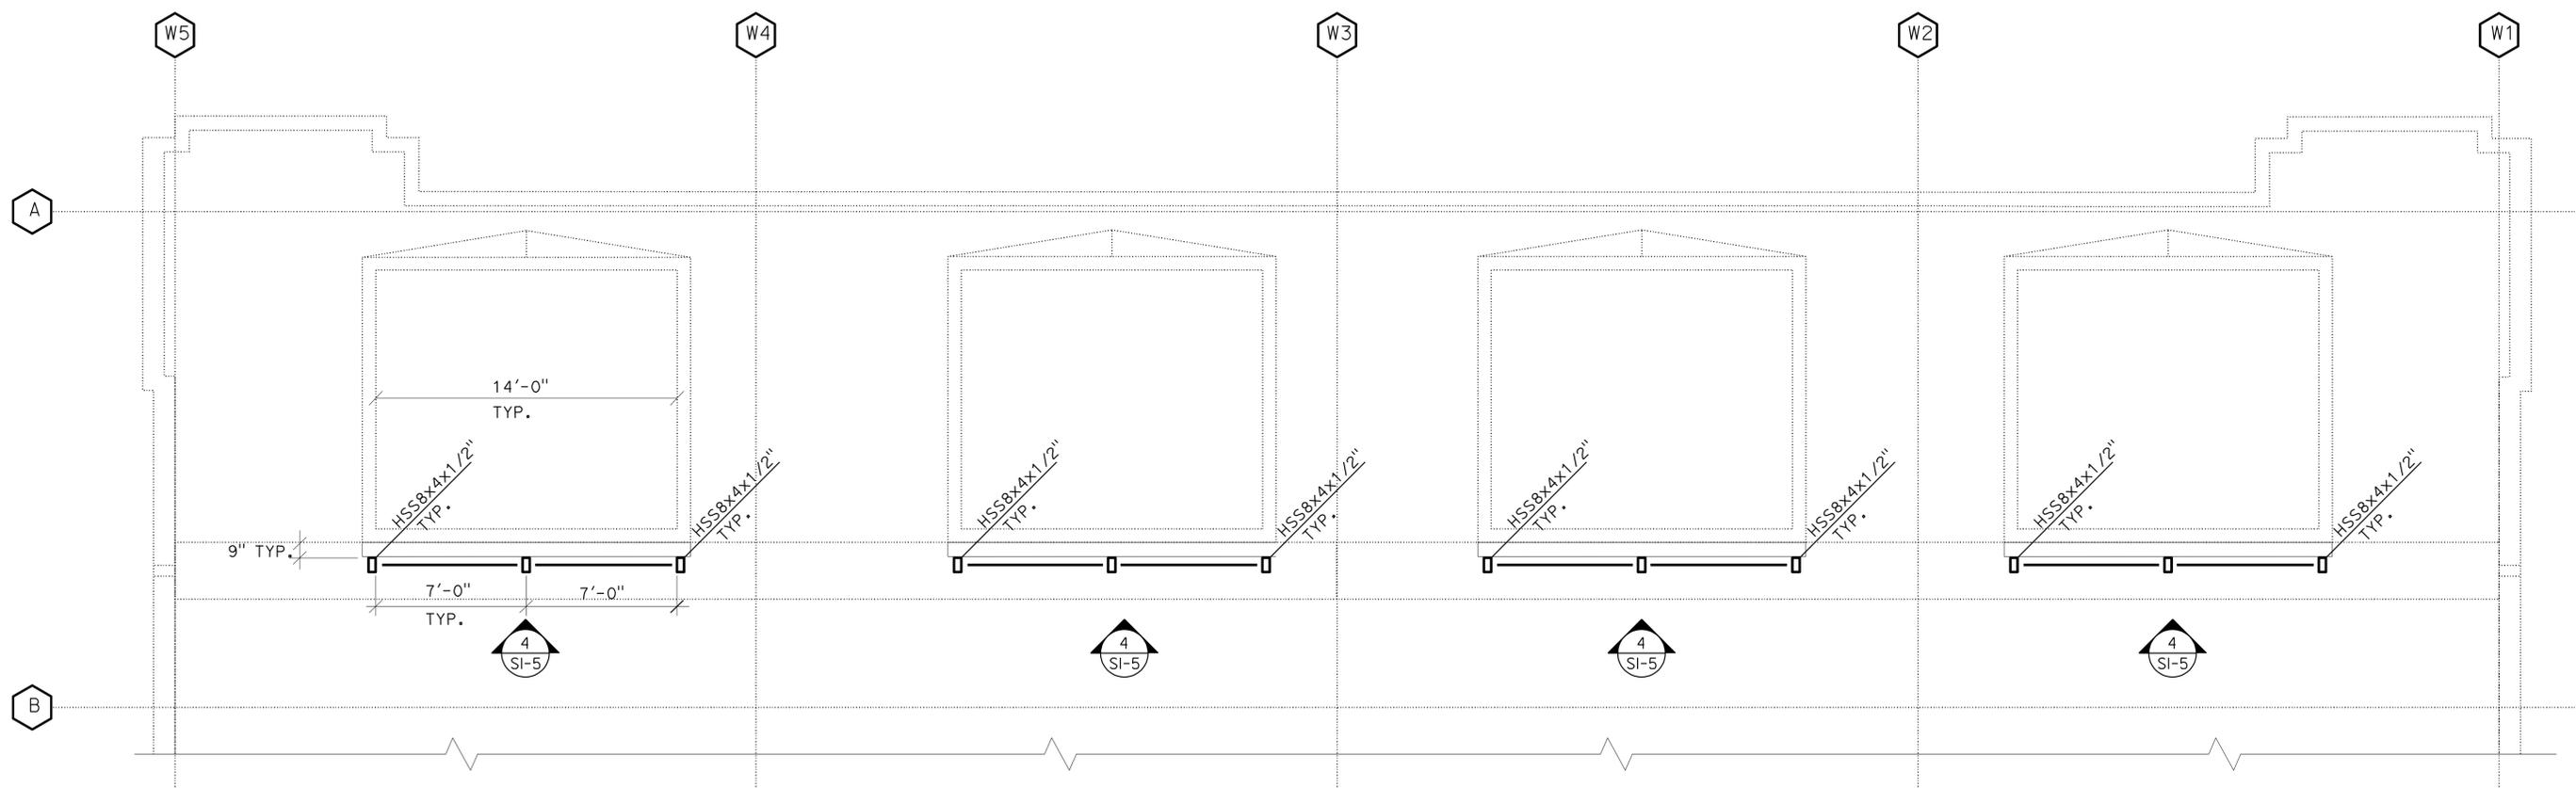

1 ROOF PLAN (OPTION #2)
 S1-4 WEST PORTAL BUILDING

SCALE 1/4" = 1'-0"
 4' 0' 4' 8'

DESIGN	BY R. NAFAR	CHECKED A. SHAMIM
DETAILS	BY R. NAFAR	CHECKED A. SHAMIM
QUANTITIES	BY	CHECKED

PREPARED FOR THE
STATE OF CALIFORNIA
 DEPARTMENT OF TRANSPORTATION
 DIVISION OF ENGINEERING SERVICES
 ELECTRICAL-MECHANICAL-WATER
 AND
 WASTEWATER DESIGN

BRIDGE NO. VARIES
 POST MILE VARIES
SCADA SYSTEM UPGRADE: POSEY / WEBSTER STREET TUBES AND CALDECOTT TUNNEL
 CALDECOTT BORES 1 & 2
 WEST PORTAL BUILDING ROOF PLAN (OPTION #2)

SHEET
S1-4