

SHEET No.	DESCRIPTION
1	TITLE SHEET AND LOCATION MAP
2	LAYOUT
3	TEMPORARY WATER POLLUTION CONTROL QUANTITIES
4	UTILITY PLAN
5	CONSTRUCTION AREA SIGNS
6	SUMMARY OF QUANTITIES
7-8	PLANT LEGEND, QUANTITIES AND PLAN
9-10	EROSION CONTROL LEGEND, QUANTITIES AND PLAN
11-13	REVISED STANDARD PLANS

THE STANDARD PLANS LIST APPLICABLE TO THIS CONTRACT IS INCLUDED IN THE NOTICE TO BIDDERS AND SPECIAL PROVISIONS BOOK.

STATE OF CALIFORNIA
DEPARTMENT OF TRANSPORTATION


PROJECT PLANS FOR CONSTRUCTION ON
STATE HIGHWAY
IN ALAMEDA COUNTY
IN BERKELEY
ON ROUTE 80 FROM 0.4 MILE NORTH OF
UNIVERSITY AVENUE OVERCROSSING TO 0.3 MILE SOUTH
OF GILMAN STREET UNDERCROSSING

TO BE SUPPLEMENTED BY STANDARD PLANS DATED 2010

1

Dist	COUNTY	ROUTE	POST MILES TOTAL PROJECT	SHEET No.	TOTAL SHEETS
04	Ala	80	6.2/6.4	1	13

LOCATION MAP

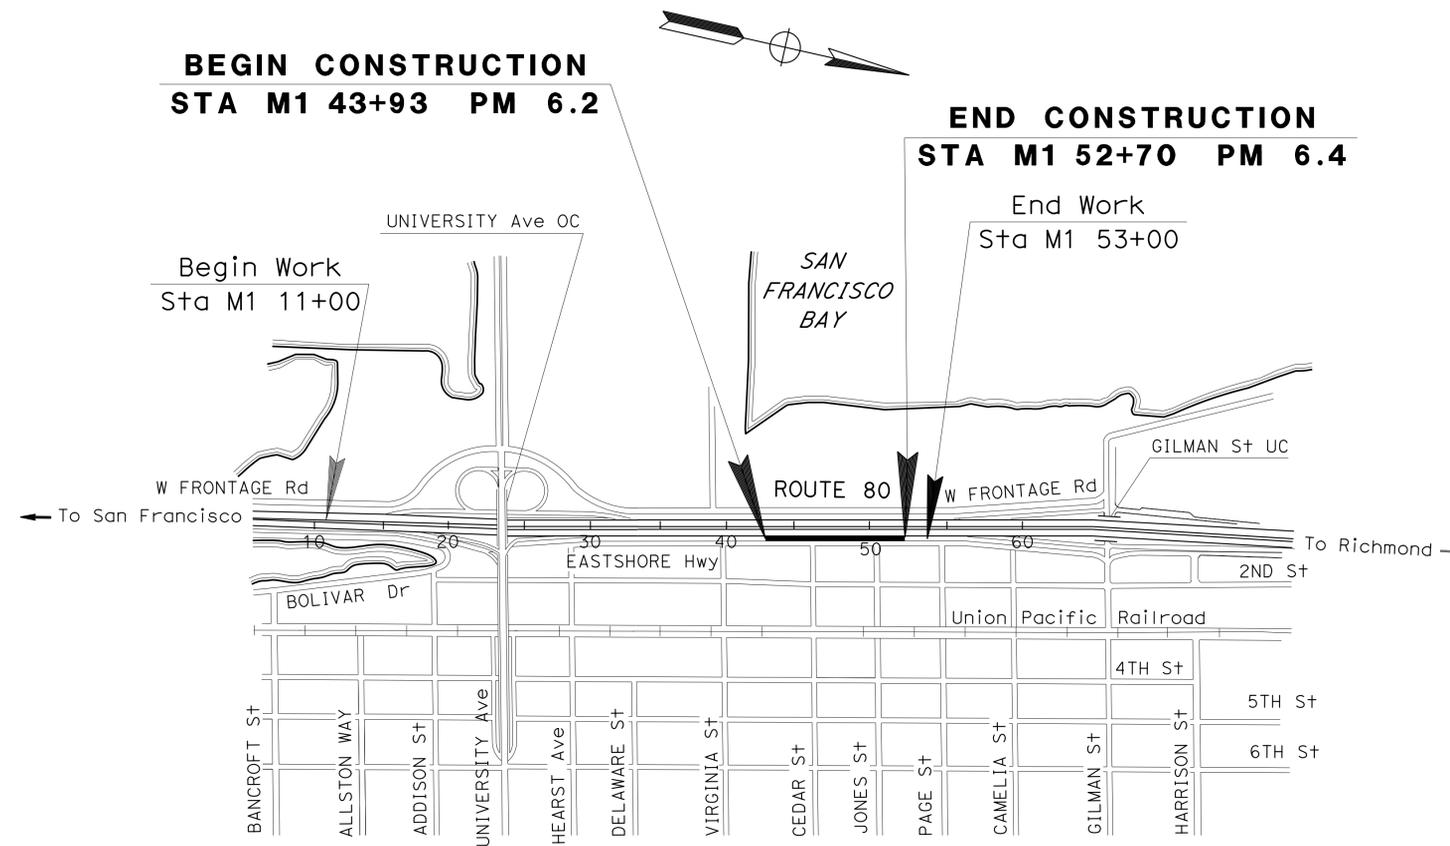

BERKELEY

1 REPLACED PER ADDENDUM No. 1 DATED JULY 8, 2014

THE CONTRACTOR SHALL POSSESS THE CLASS (OR CLASSES) OF LICENSE AS SPECIFIED IN THE "NOTICE TO BIDDERS."

NO SCALE

Gabriel T Cruz 3/17/14
PROJECT ENGINEER DATE
REGISTERED CIVIL ENGINEER

March 24, 2014
PLANS APPROVAL DATE

THE STATE OF CALIFORNIA OR ITS OFFICERS OR AGENTS SHALL NOT BE RESPONSIBLE FOR THE ACCURACY OR COMPLETENESS OF SCANNED COPIES OF THIS PLAN SHEET.

CONTRACT No.	04-4A8204
PROJECT ID	0400020931

PROJECT MANAGER
JACK STAUW

DESIGN MANAGER
JAIME GUTIERREZ