
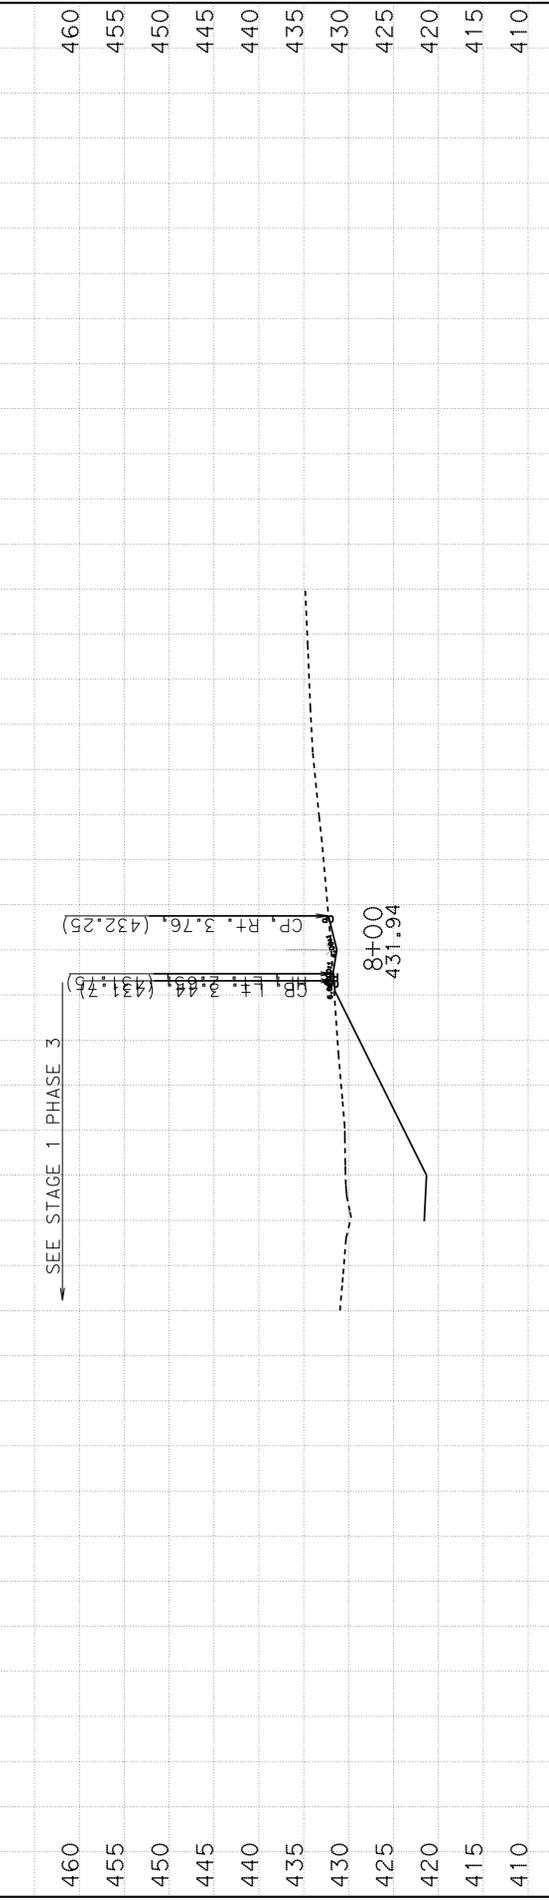
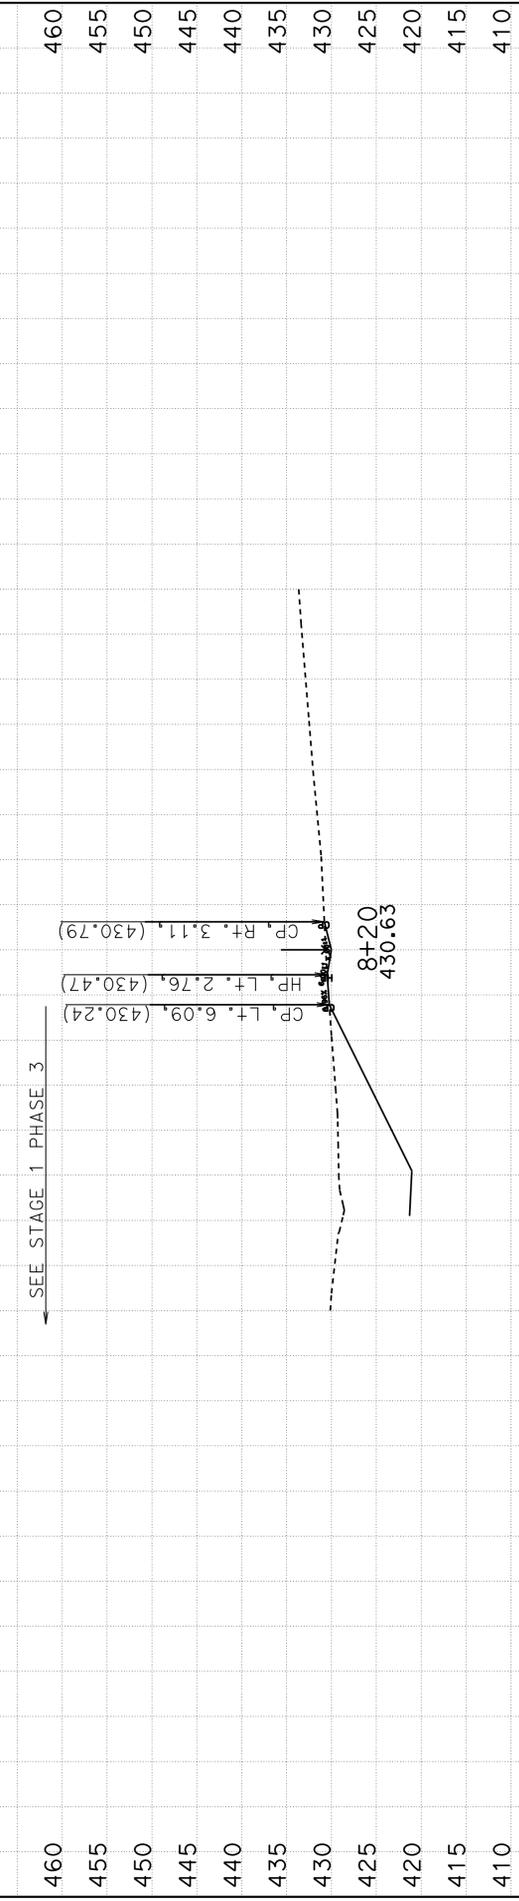
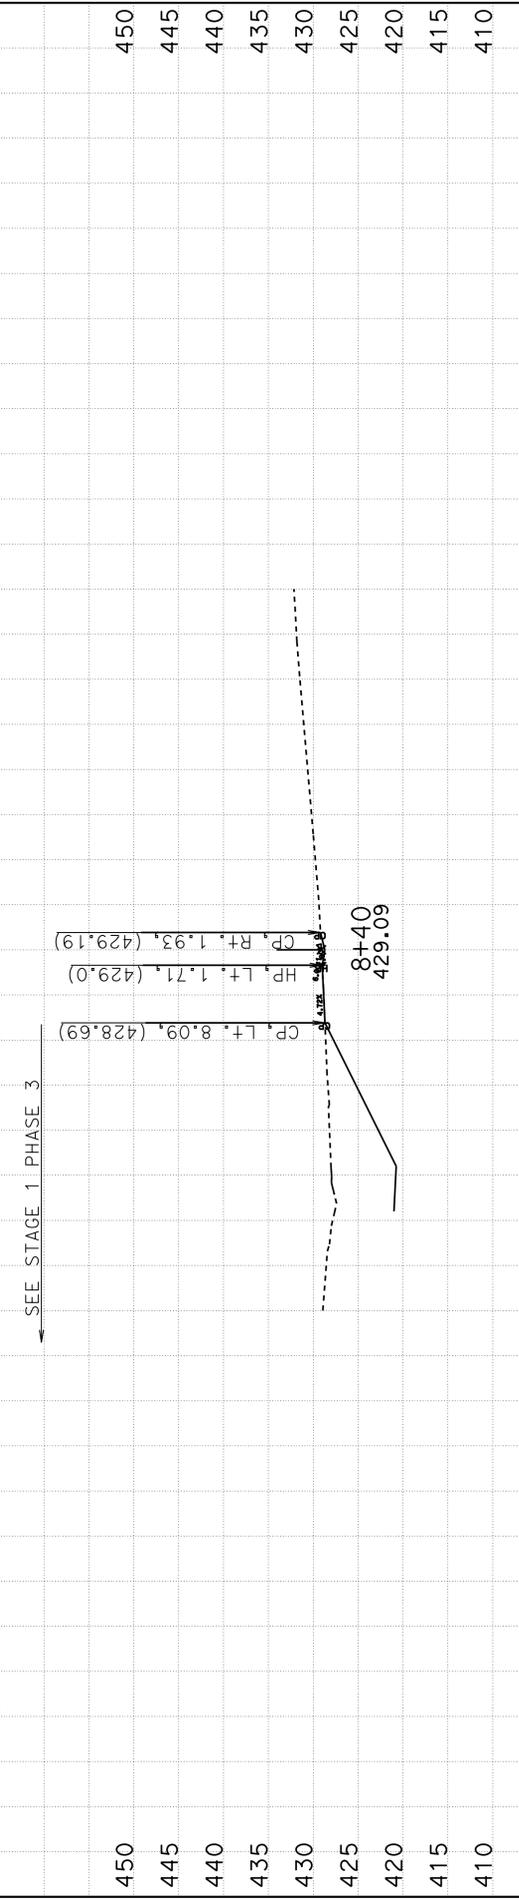






BIDDER'S CROSS SECTIONS

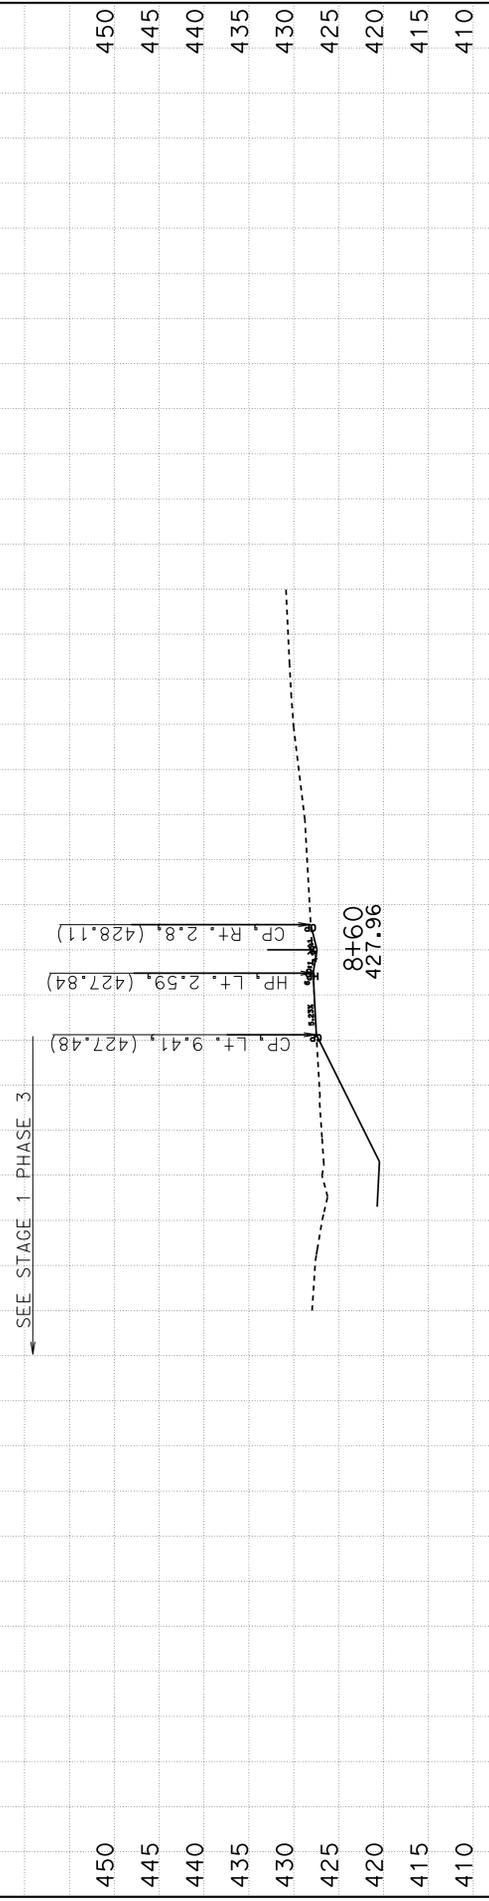

CONTRACT: 05-0C640
 DATE: 10/10/2014
 DIST/CO/RTE/PM: 05/SB/246/12.3-R16.7
 PROJECT ID: 0500000021
 All Dimensions are US Survey Feet

DCHDS15
BIDDER'S CROSS SECTIONS
 SHEET 1 OF 3






BIDDER'S CROSS SECTIONS

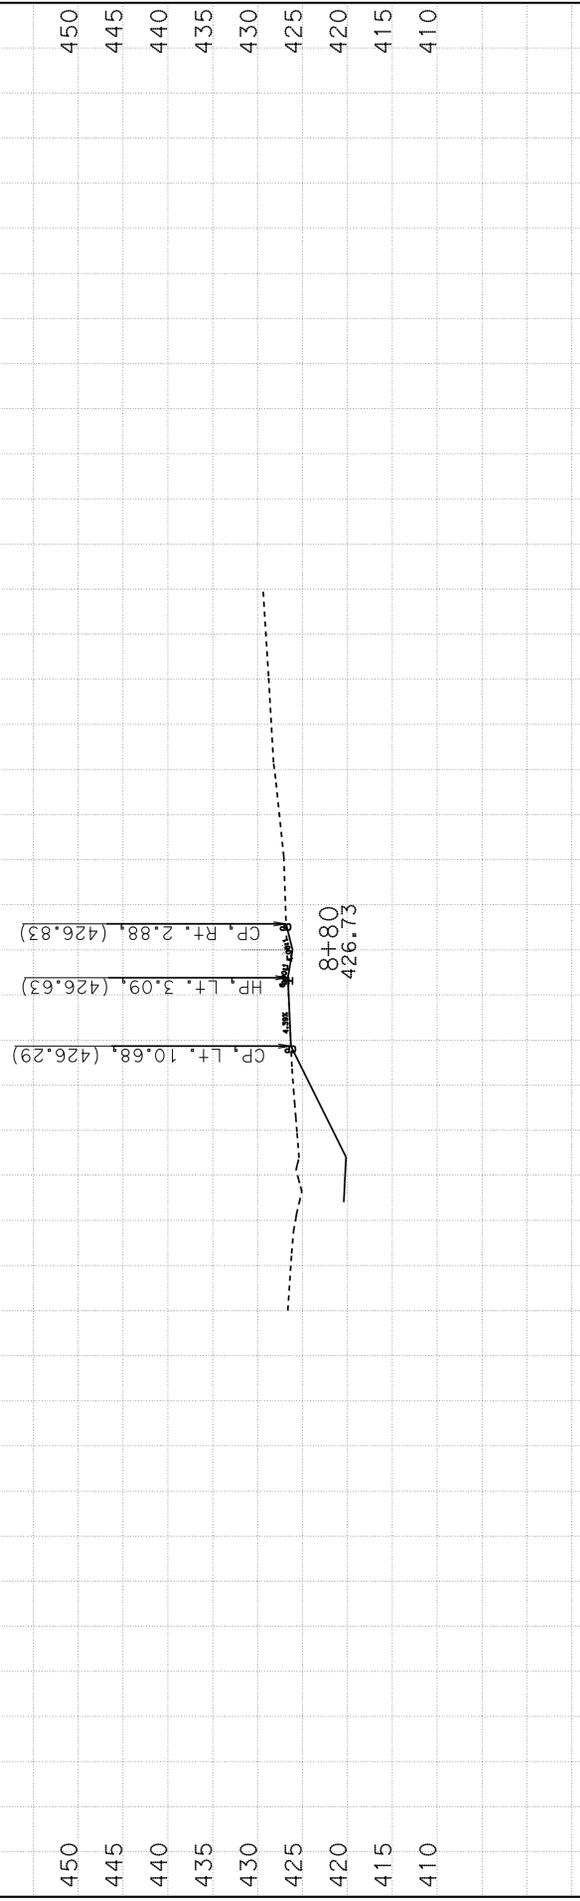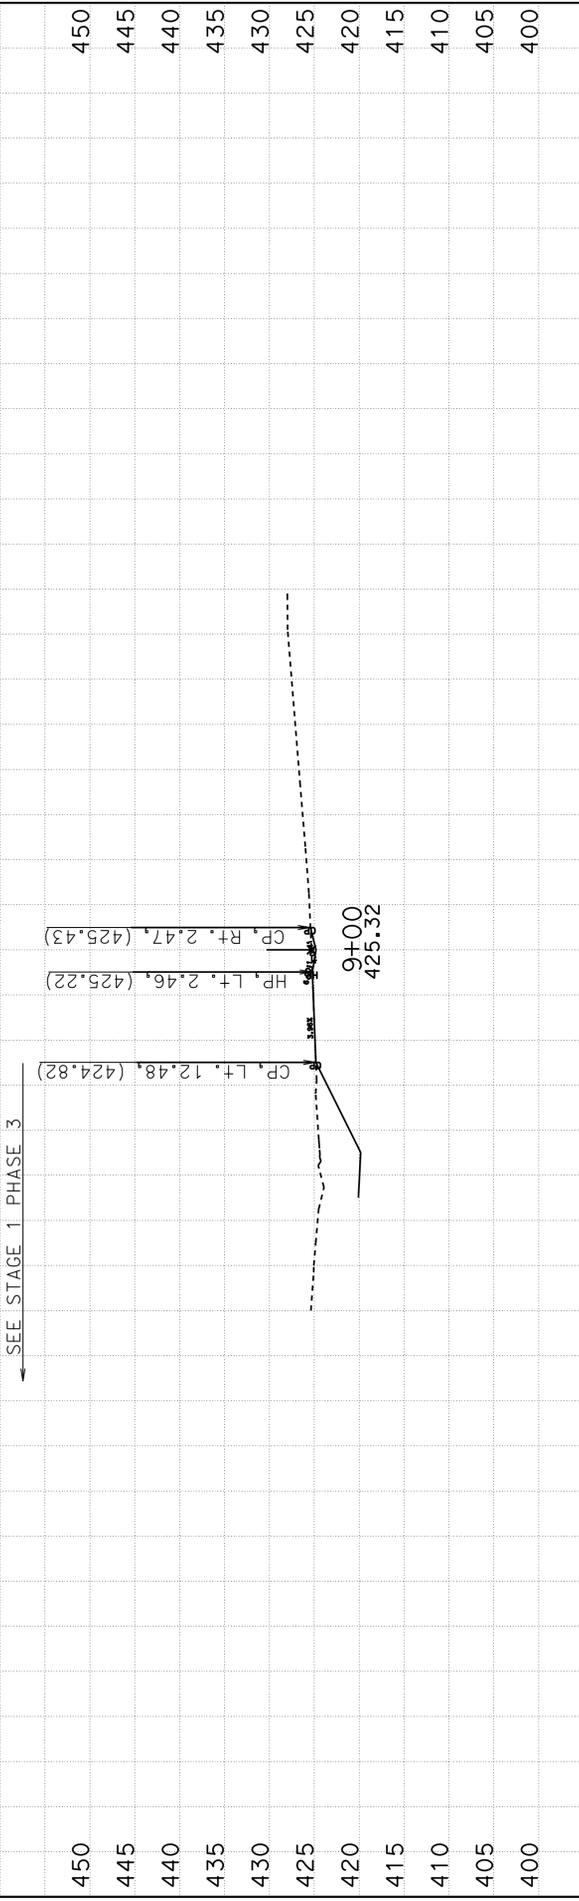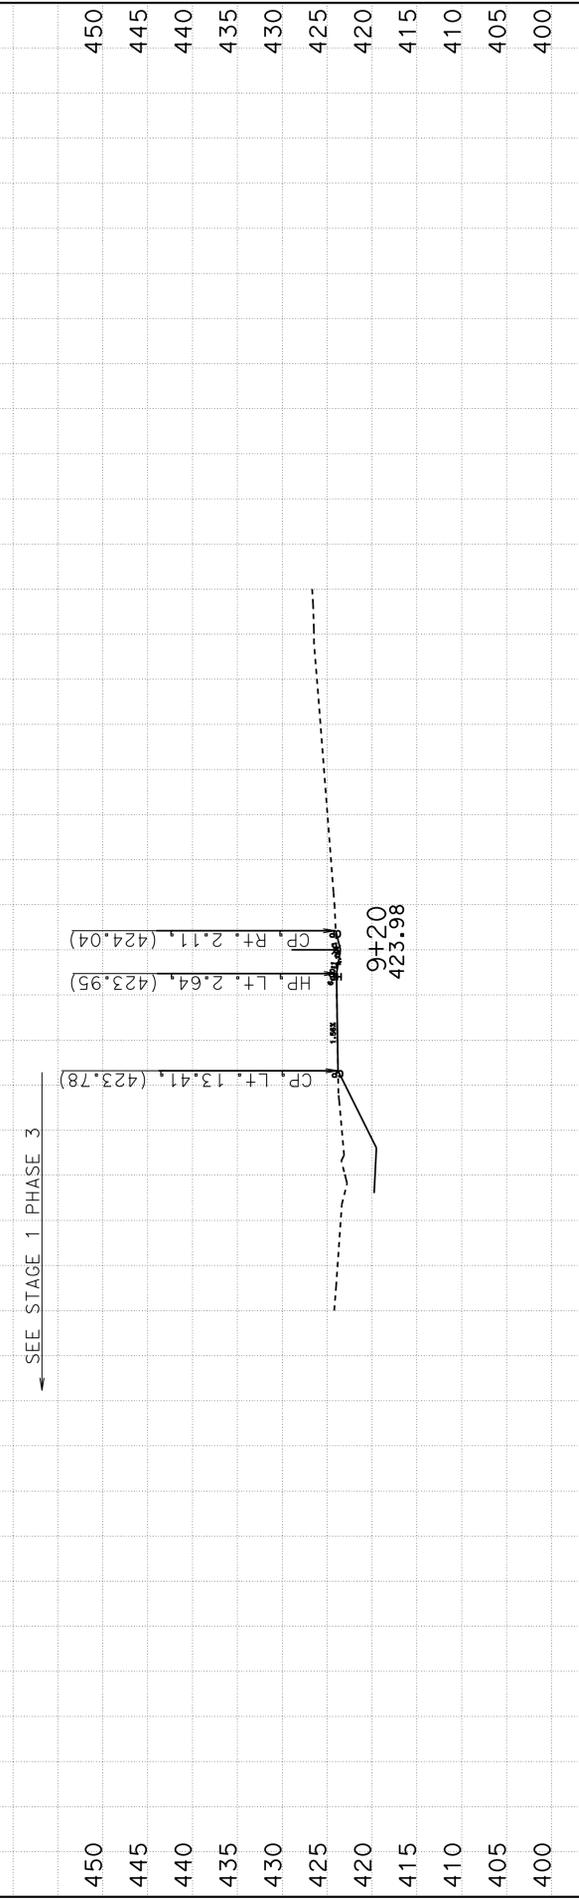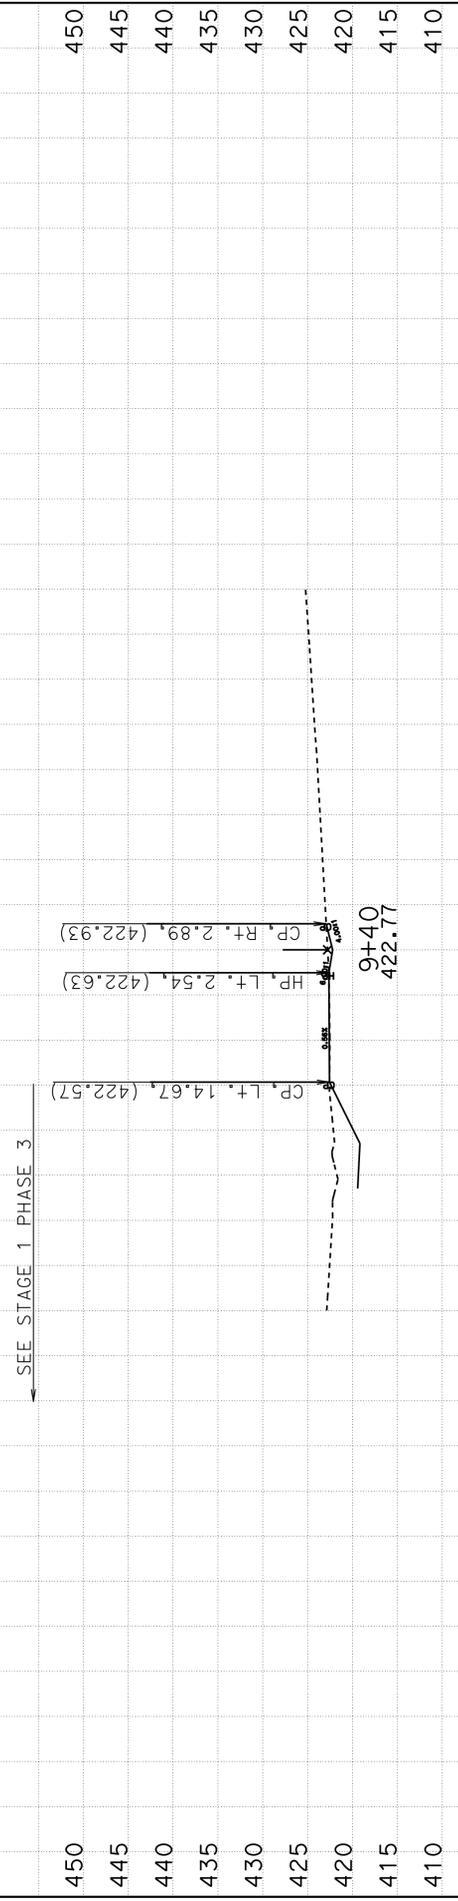

-100 -90 -80 -70 -60 -50 -40 -30 -20 -10 0 10 20 30 40 50 60 70 80 90 100

CREATED BY: G. GOMEZ CONTRACT: 05-0C640 SCALE: 1" = 10' Horiz.
 DATE: 10/10/2014 DIST/CO/RTE/PM: 05/SB/246/12.3-R16.7 1" = 10' Vert.
DITCH TO DS15 OMP PROJECT ID: 0500000021 All Dimensions are US Survey Feet **BIDDER'S CROSS SECTIONS** DCHDS15
 SHEET 2 OF 3

BIDDER'S CROSS SECTIONS

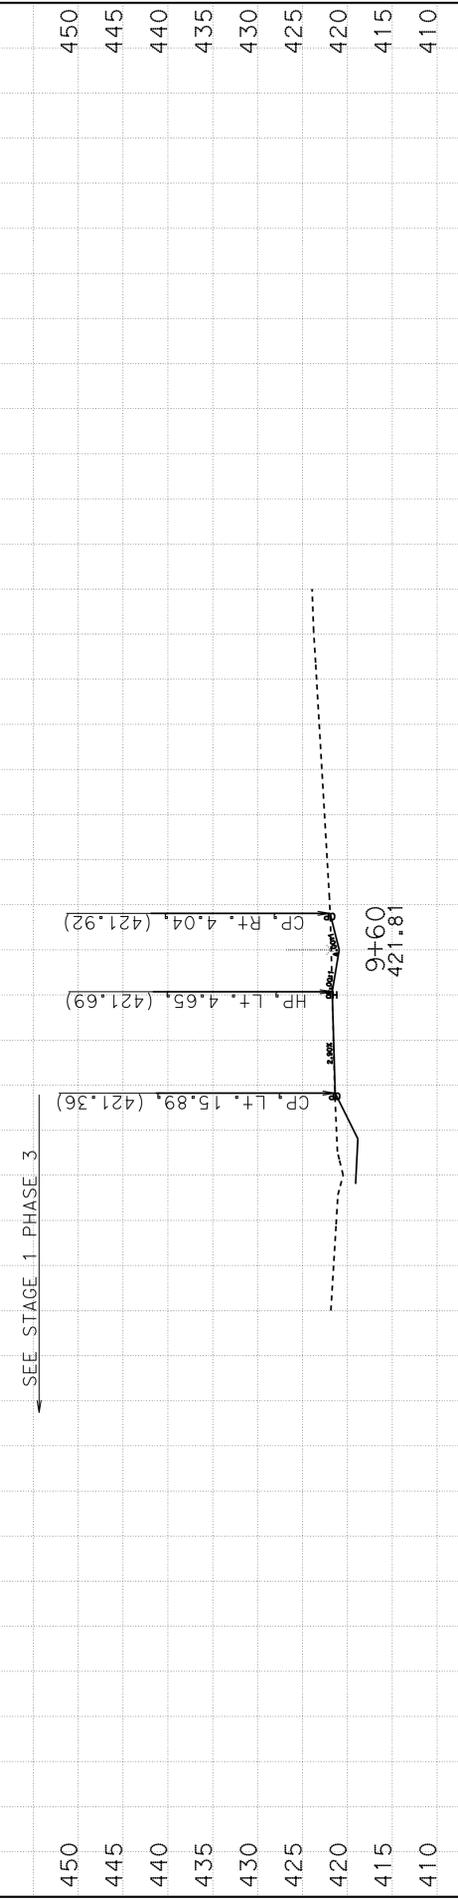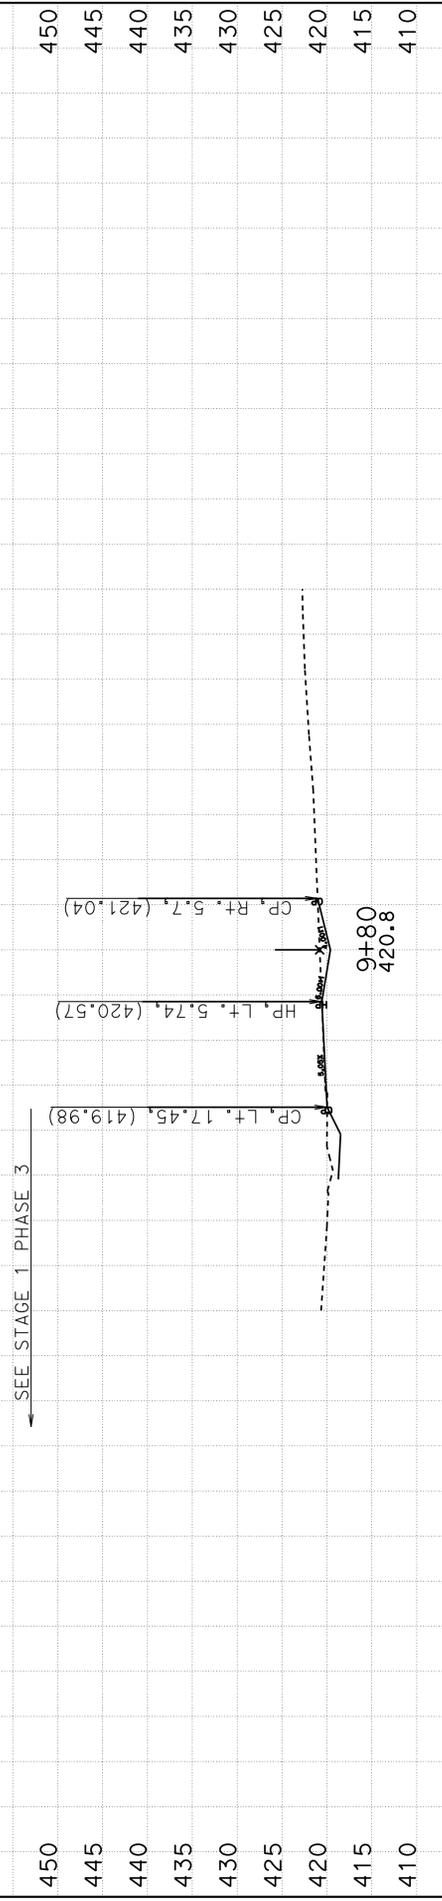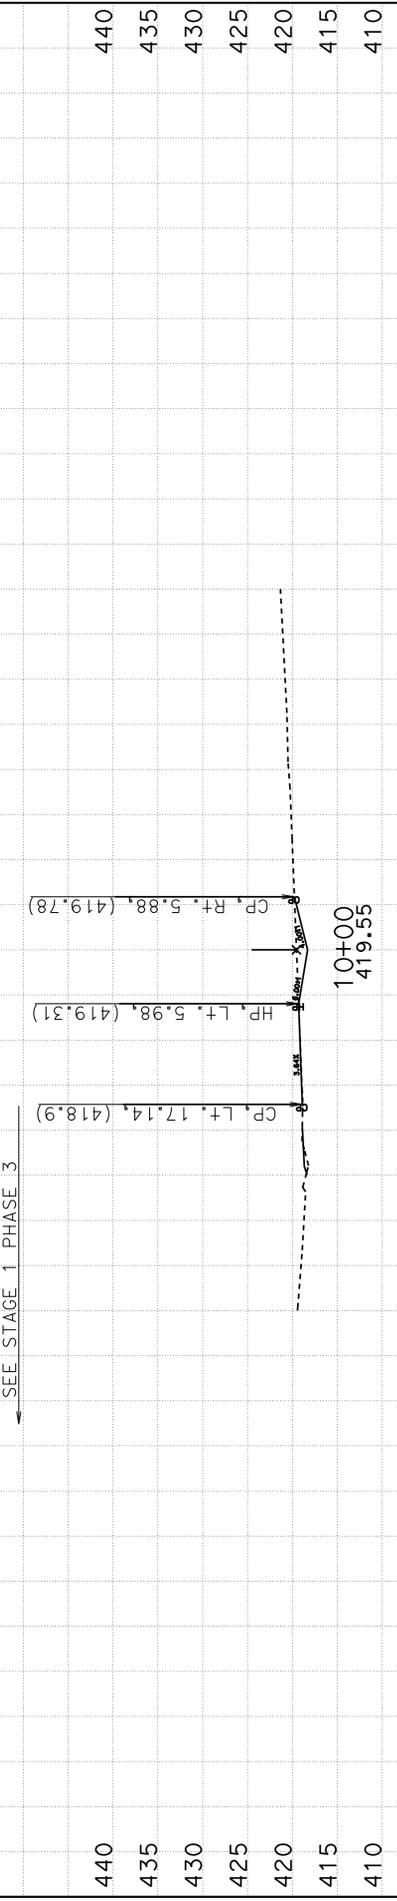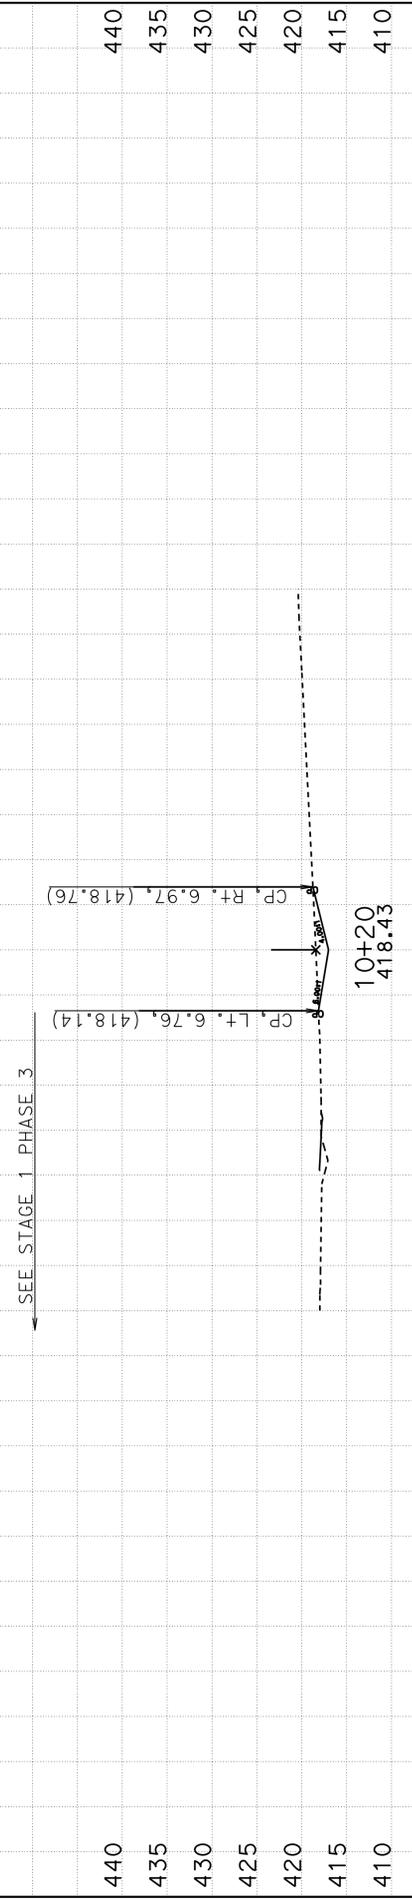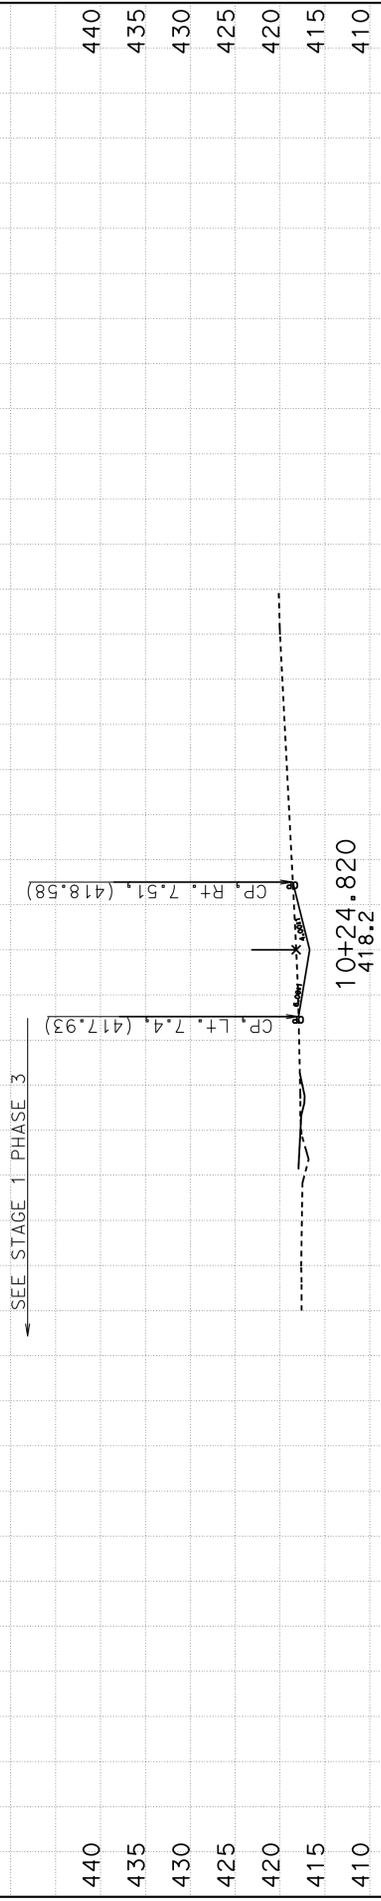

-100 -90 -80 -70 -60 -50 -40 -30 -20 -10 0 10 20 30 40 50 60 70 80 90 100

CREATED BY: G. GOMEZ CONTRACT: 05-0C640
 DATE: 10/10/2014 DIST/CO/RTE/PM: 05/SB/246/12.3-R16.7
DITCH TO DS15 OMP PROJECT ID: 0500000021 All Dimensions are US Survey Feet