

STATE OF CALIFORNIA - DEPARTMENT OF TRANSPORTATION
Caltrans
 FUNCTIONAL SUPERVISOR
 W.E. WASSER
 TRAFFIC
 CALCULATED/DESIGNED BY
 CHECKED BY
 MEHDI KAMGAR
 W.E. WASSER
 REVISED BY
 DATE REVISED


Dist	COUNTY	ROUTE	POST MILES TOTAL PROJECT	SHEET No.	TOTAL SHEETS
08	Riv	74	22.9/23.3	6A	46

M.M. Kamgar Haydar 02-06-14
 REGISTERED CIVIL ENGINEER DATE

02-06-14
 PLANS APPROVAL DATE

M.M. KAMGAR
 No. C58039
 Exp. 12-30-14
 CIVIL
 STATE OF CALIFORNIA

THE STATE OF CALIFORNIA OR ITS OFFICERS OR AGENTS SHALL NOT BE RESPONSIBLE FOR THE ACCURACY OR COMPLETENESS OF SCANNED COPIES OF THIS PLAN SHEET.

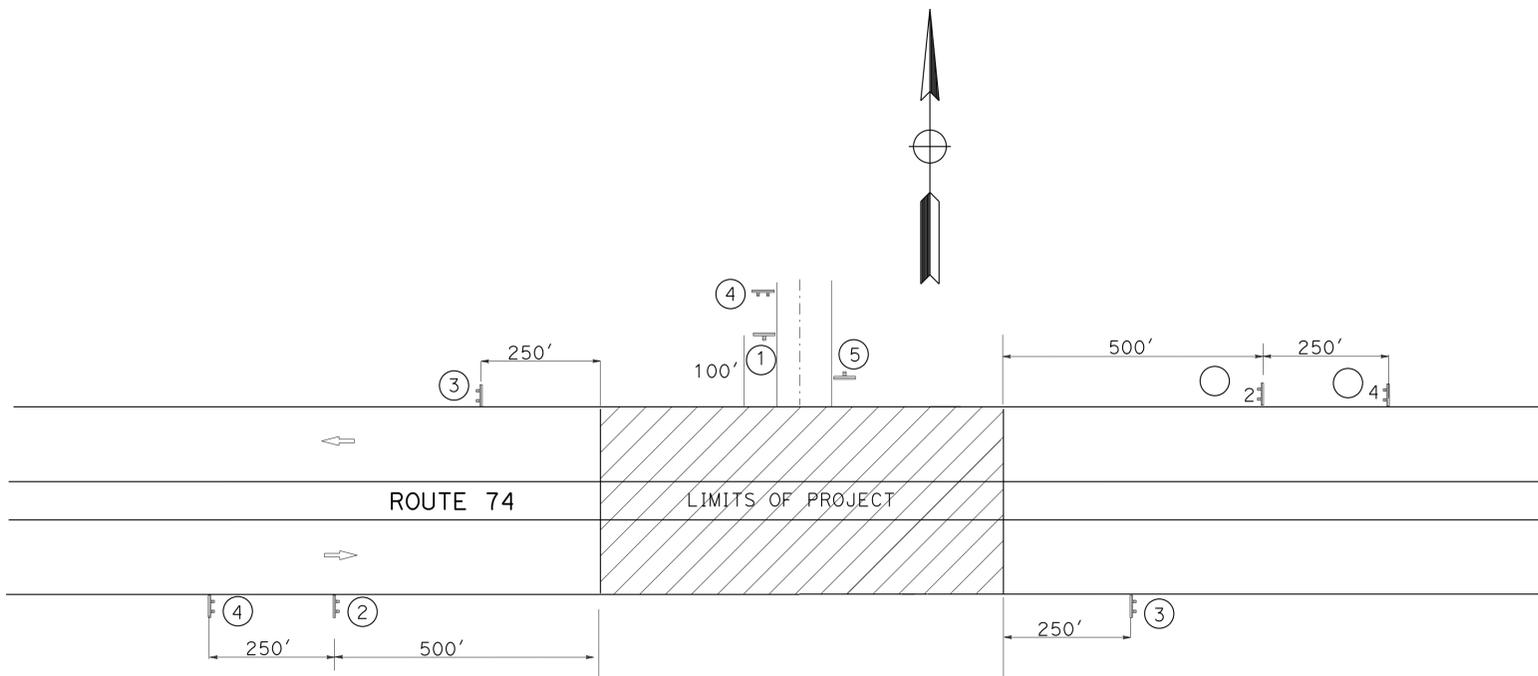

TYPICAL INSTALLATION OF CONSTRUCTION AREA SIGNS

STATIONARY MOUNTED CONSTRUCTION AREA SIGNS

SIGN NO. (S)	SIGN CODE		PANEL SIZE	SIGN MESSAGE	NUMBER OF POSTS AND SIZE	NUMBER OF SIGNS
	FEDERAL	CALIFORNIA				
1	W20-1		36" X 36"	ROAD WORK AHEAD	1 - 4" X 6"	1
2	W20-1		48" X 48"	ROAD WORK AHEAD	2 - 4" X 6"	2
3	G20-2		48" X 24"	END ROADWORK	2 - 4" X 6"	2
4		C40	72" X 36"	TRAFFIC FINE DOUBLED IN CONSTRUCTION ZONE	2 - 4" X 6"	3
5	G20-2		36" X 18"	END ROADWORK	1 - 4" X 6"	1

(S) DENOTES STATIONARY MOUNTED SIGN
 EXACT LOCATION OF THE SIGNS WILL BE DETERMINED BY THE ENGINEER.

PORTABLE CHANGEABLE MESSAGE SIGNS (PCMS)

(EA)
3

1 ADDED PER ADDENDUM No. 1 DATED FEBRUARY 7, 2014

CONSTRUCTION AREA SIGNS

APPROVED FOR SIGN WORK ONLY

NO SCALE

CS-1

LAST REVISION DATE PLOTTED => 06-FEB-2014 02-06-14 TIME PLOTTED => 14:59