


DIST	COUNTY	ROUTE	POST MILES TOTAL PROJECT	SHEET NO.	TOTAL SHEETS

*Theresa Gabriel*  
 REGISTERED ELECTRICAL ENGINEER  
 No. E15129  
 April 15, 2016  
 PLANS APPROVAL DATE  
 THE STATE OF CALIFORNIA OR ITS OFFICERS OR AGENTS SHALL NOT BE RESPONSIBLE FOR THE ACCURACY OR COMPLETENESS OF SCANNED COPIES OF THIS PLAN SHEET.  
 EXP. 6-30-16  
 PROFESSIONAL ELECTRICAL ENGINEER  
 STATE OF CALIFORNIA

TO ACCOMPANY PLANS DATED \_\_\_\_\_

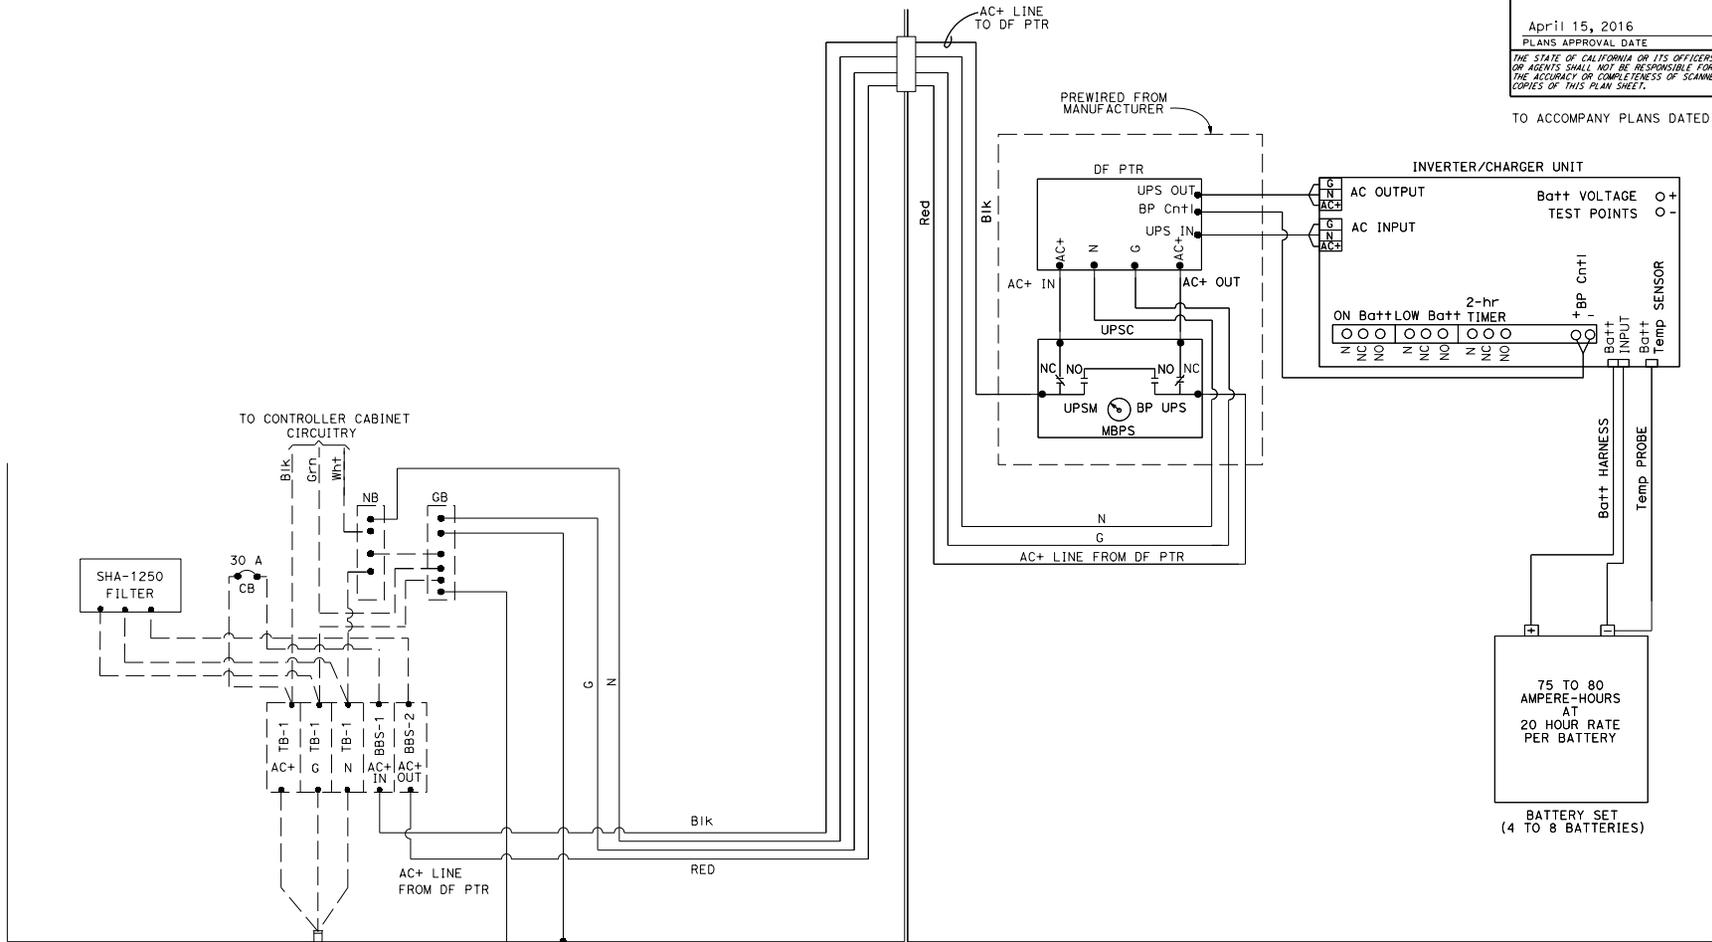

2010 REVISED STANDARD PLAN RSP ES-31

STATE OF CALIFORNIA  
DEPARTMENT OF TRANSPORTATION  
**ELECTRICAL SYSTEMS**  
**(ELECTRONICS ASSEMBLY CONNECTION DIAGRAM,**  
**WITH BYPASS CONTROL LINE)**  
NO SCALE

RSP ES-31 DATED APRIL 15, 2016 SUPERSEDES RSP ES-31  
DATED OCTOBER 30, 2015 THAT SUPPLEMENTS THE STANDARD PLANS BOOK DATED 2010.  
**REVISED STANDARD PLAN RSP ES-31**