



DIST	COUNTY	ROUTE	POST MILES TOTAL PROJECT	SHEET NO.	TOTAL SHEETS
Randell D. Hiatt REGISTERED CIVIL ENGINEER					
October 30, 2015 PLANS APPROVAL DATE					
No. C50200 Exp. 6-30-17 CIVIL STATE OF CALIFORNIA					
<small>THE STATE OF CALIFORNIA OR ITS OFFICERS OR AGENTS SHALL NOT BE RESPONSIBLE FOR THE ACCURACY OR COMPLETENESS OF SCANNED COPIES OF THIS PLAN SHEET.</small>					

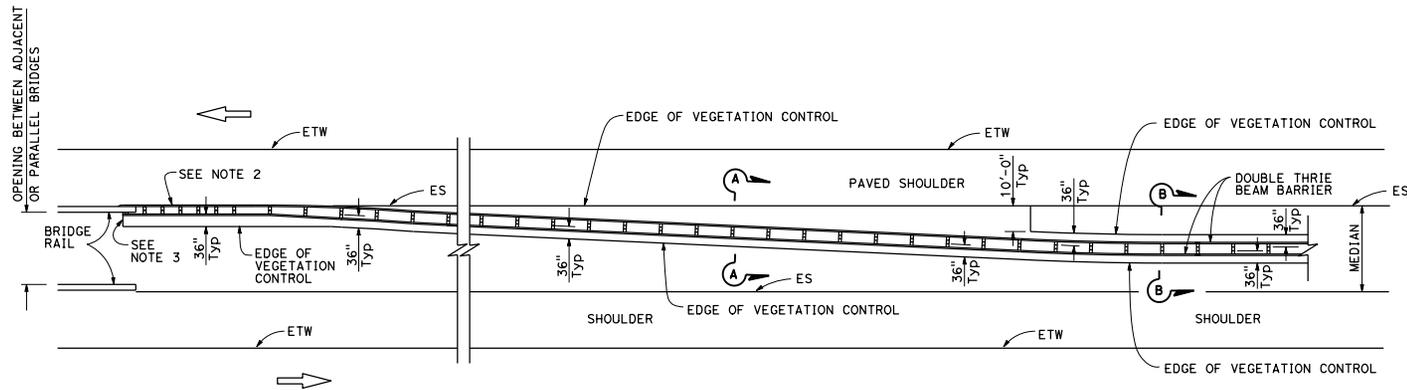


PLAN

NOTES:

1. See Standard Plan A78C4 for additional vegetation control details.
2. Where dike is constructed under barrier, construct vegetation control to back edge of dike. Where paved shoulder is constructed within 36" in front of the post, construct vegetation control to the edge of paved shoulder.
3. End vegetation control at end of backside rail element attached to bridge railing.

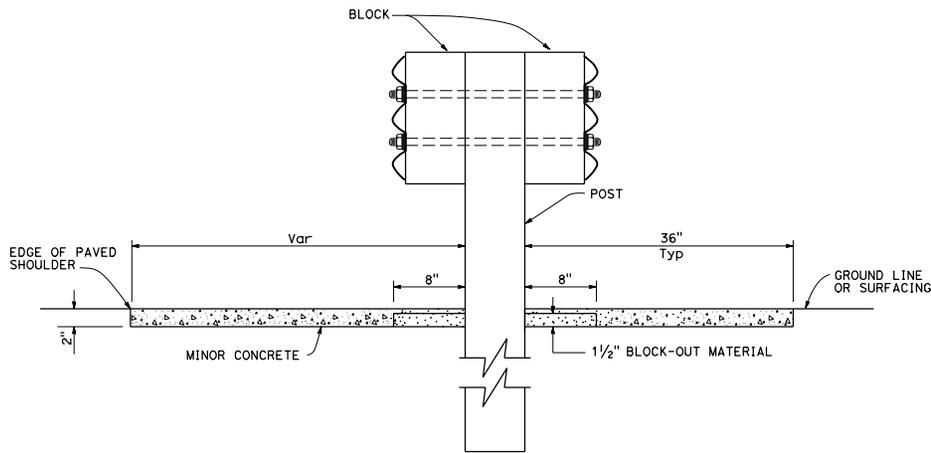

SECTION A-A

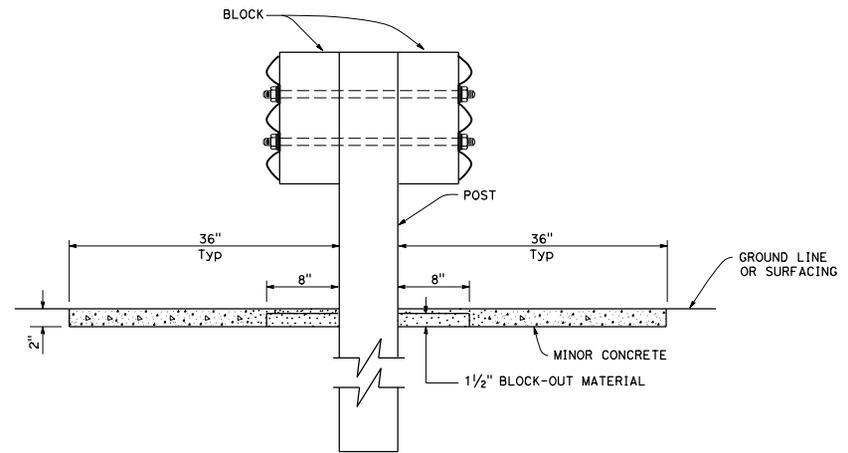

SECTION B-B

STATE OF CALIFORNIA
 DEPARTMENT OF TRANSPORTATION
THRIE BEAM BARRIER
TYPICAL VEGETATION CONTROL
AT STRUCTURE APPROACH
 NO SCALE

A78C6