


Dist	COUNTY	ROUTE	POST MILES TOTAL PROJECT	SHEET TOTAL SHEETS

Randell D. Hiatt
REGISTERED CIVIL ENGINEER


October 30, 2015
PLANS APPROVAL DATE

THE STATE OF CALIFORNIA OR ITS OFFICERS OR AGENTS SHALL NOT BE RESPONSIBLE FOR THE ACCURACY OR COMPLETENESS OF SCANNED COPIES OF THIS PLAN SHEET.

Randell D. Hiatt
REGISTERED PROFESSIONAL ENGINEER
No. C50200
Exp. 6-30-17
CIVIL
STATE OF CALIFORNIA

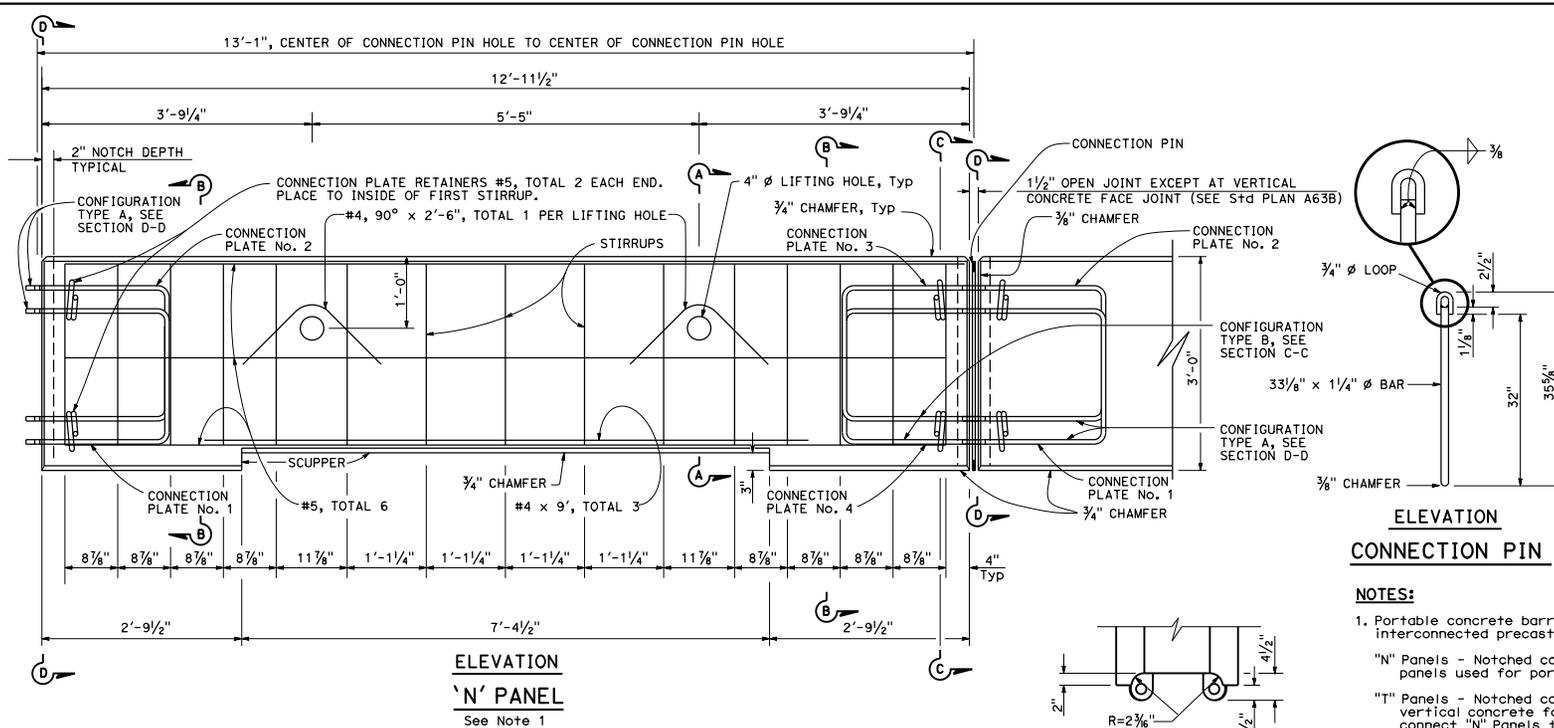

ELEVATION
'N' PANEL
See Note 1

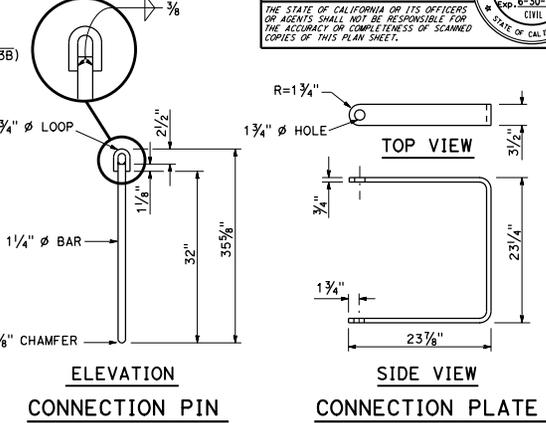


ELEVATION
CONNECTION PIN


SIDE VIEW
CONNECTION PLATE

NOTES:

- Portable concrete barrier (Type 60K) consists of a layout of interconnected precast panels of the following types:
 - "N" Panels - Notched concrete end at both ends of panel. Majority of panels used for portable (Type 60K) barrier are "N" Panels.
 - "T" Panels - Notched concrete end at one end of the panel and a vertical concrete face at the other end of the panel. Used to connect "N" Panels to the "R" Panels.
 - "R" Panels - Vertical concrete face at both ends of the panel. Used between "T" Panels. Also connects to vertical concrete end of "T" Panels and vertical concrete end of the connection to permanent concrete barrier.
- For Details of "T" and "R" Panels and Typical layouts of portable concrete barrier (Type 60K), see Standard Plan A63B.

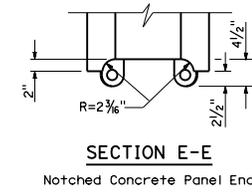


SECTION E-E
Notched Concrete Panel End

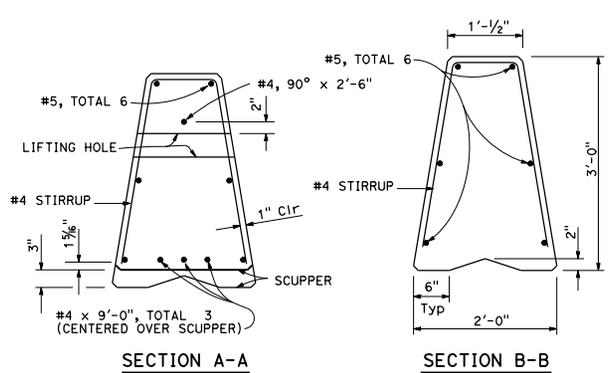


SECTION A-A

SECTION B-B

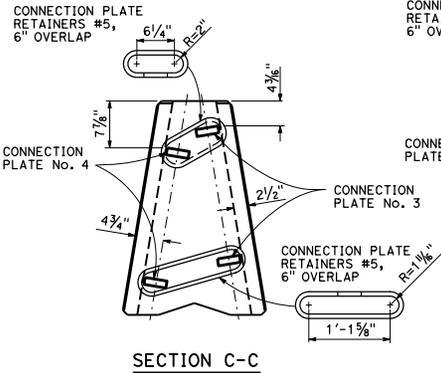

SECTION C-C
Connection Plate Configuration Type B
See Note 2

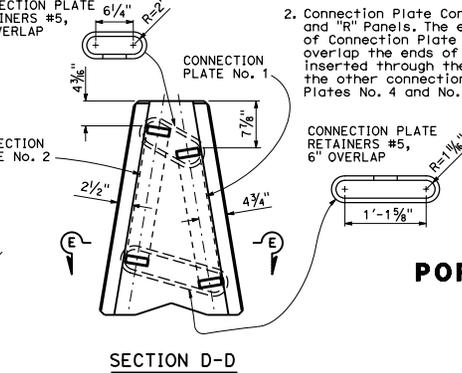

SECTION D-D
Connection Plate Configuration Type A
See Note 2

STATE OF CALIFORNIA
DEPARTMENT OF TRANSPORTATION

PORTABLE CONCRETE BARRIER (TYPE 60K)

NO SCALE

A63A

2015 STANDARD PLAN A63A